



**JENTECH CONSULTANTS LIMITED**

*[Handwritten signature]*

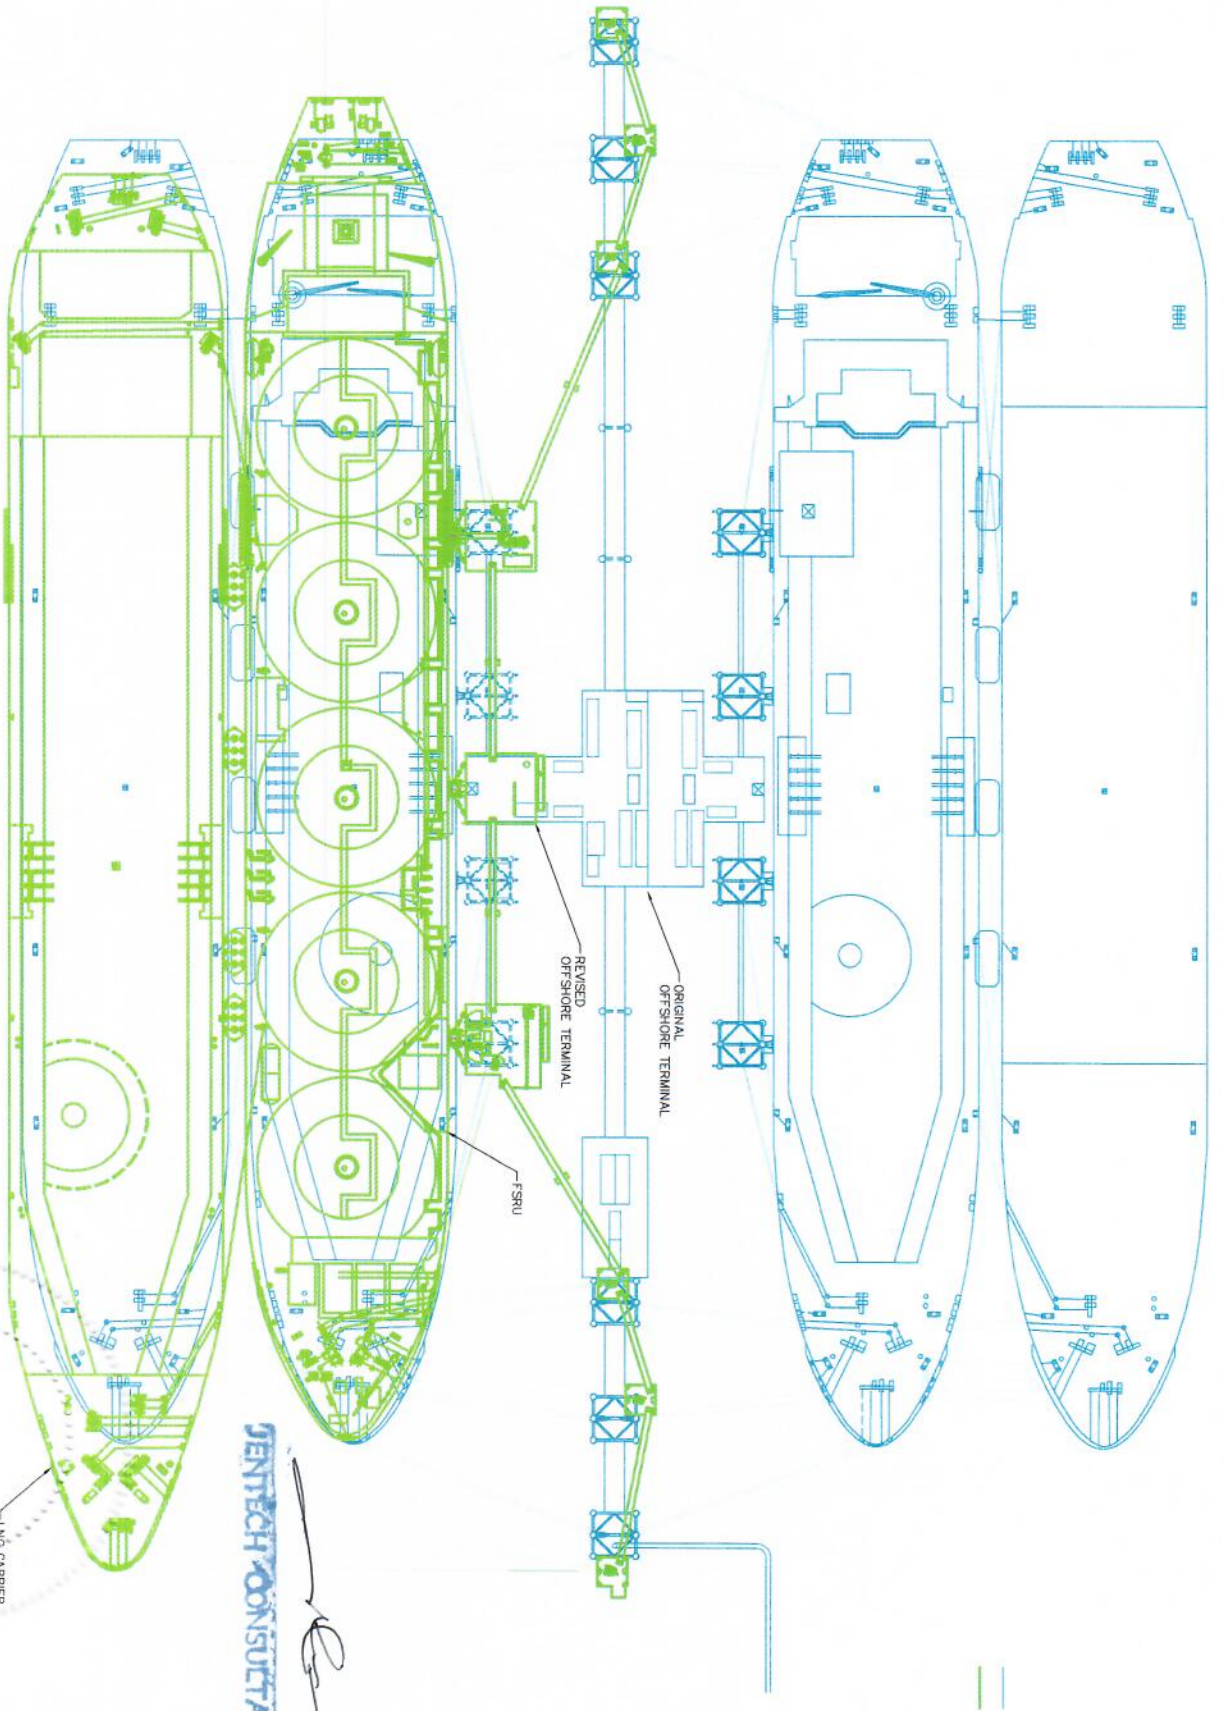


A1 OFFSHORE TERMINAL - COMPARISON  
 TIC-009 SCALE: 1:600

1 2 3 4

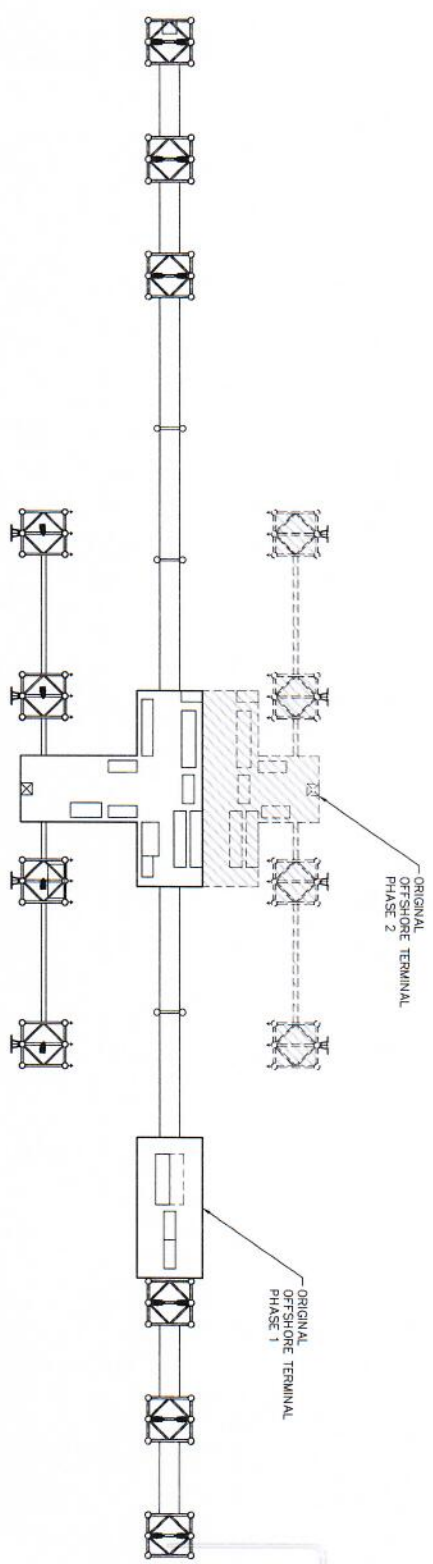

**G1**  
 ORIGINAL OFFSHORE TERMINAL  
 SCALE: 1:800


**LEGEND**  
 PHASE 1 AREA = 3,121 SQ. METERS  
 PHASE 2 AREA = 1,088 SQ. METERS  
 TOTAL AREA = 4,209 SQ. METERS

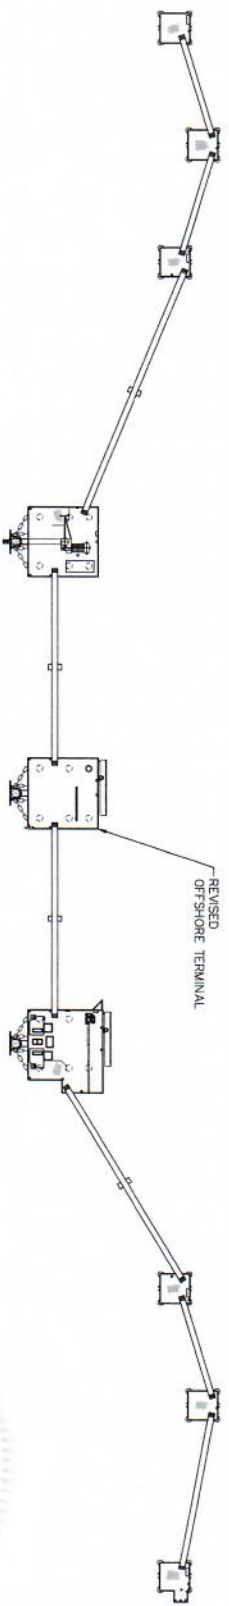

**A1**  
 REVISED OFFSHORE TERMINAL  
 SCALE: 1:800

**LEGEND**  
 TOTAL AREA = 1,293 SQ. METERS

**TECHCONSULTANTS LIMITED**

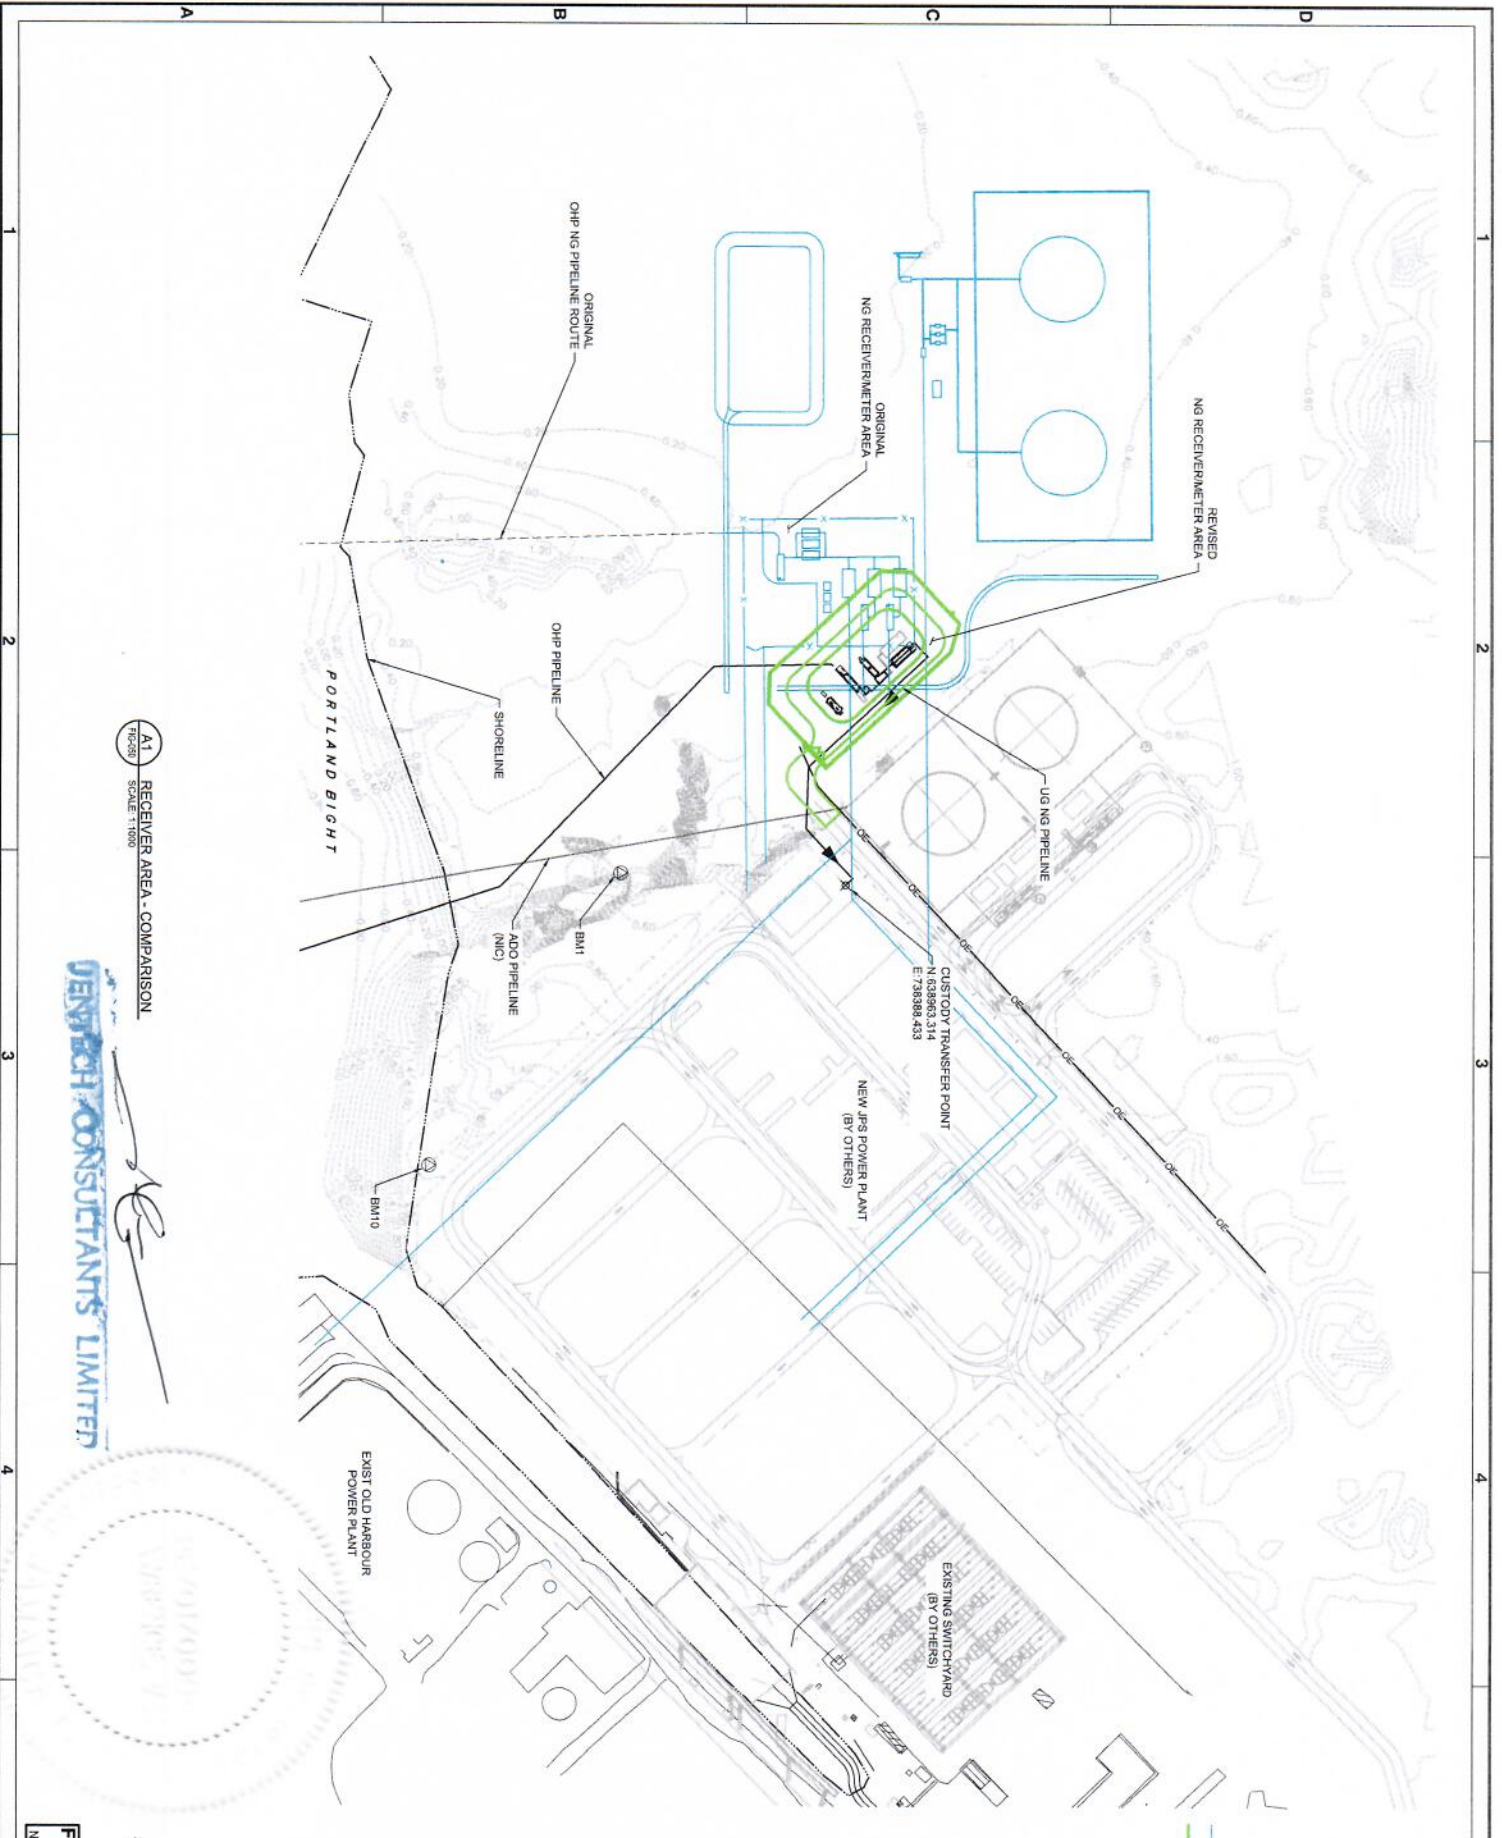

A1 RECEIVER AREA - COMPARISON  
 T10258 SCALE 1:1000

JENSEN CONSULTANTS LIMITED

[Signature]